


LEYLAND TEST TRACK MATERIALS LAYOUT

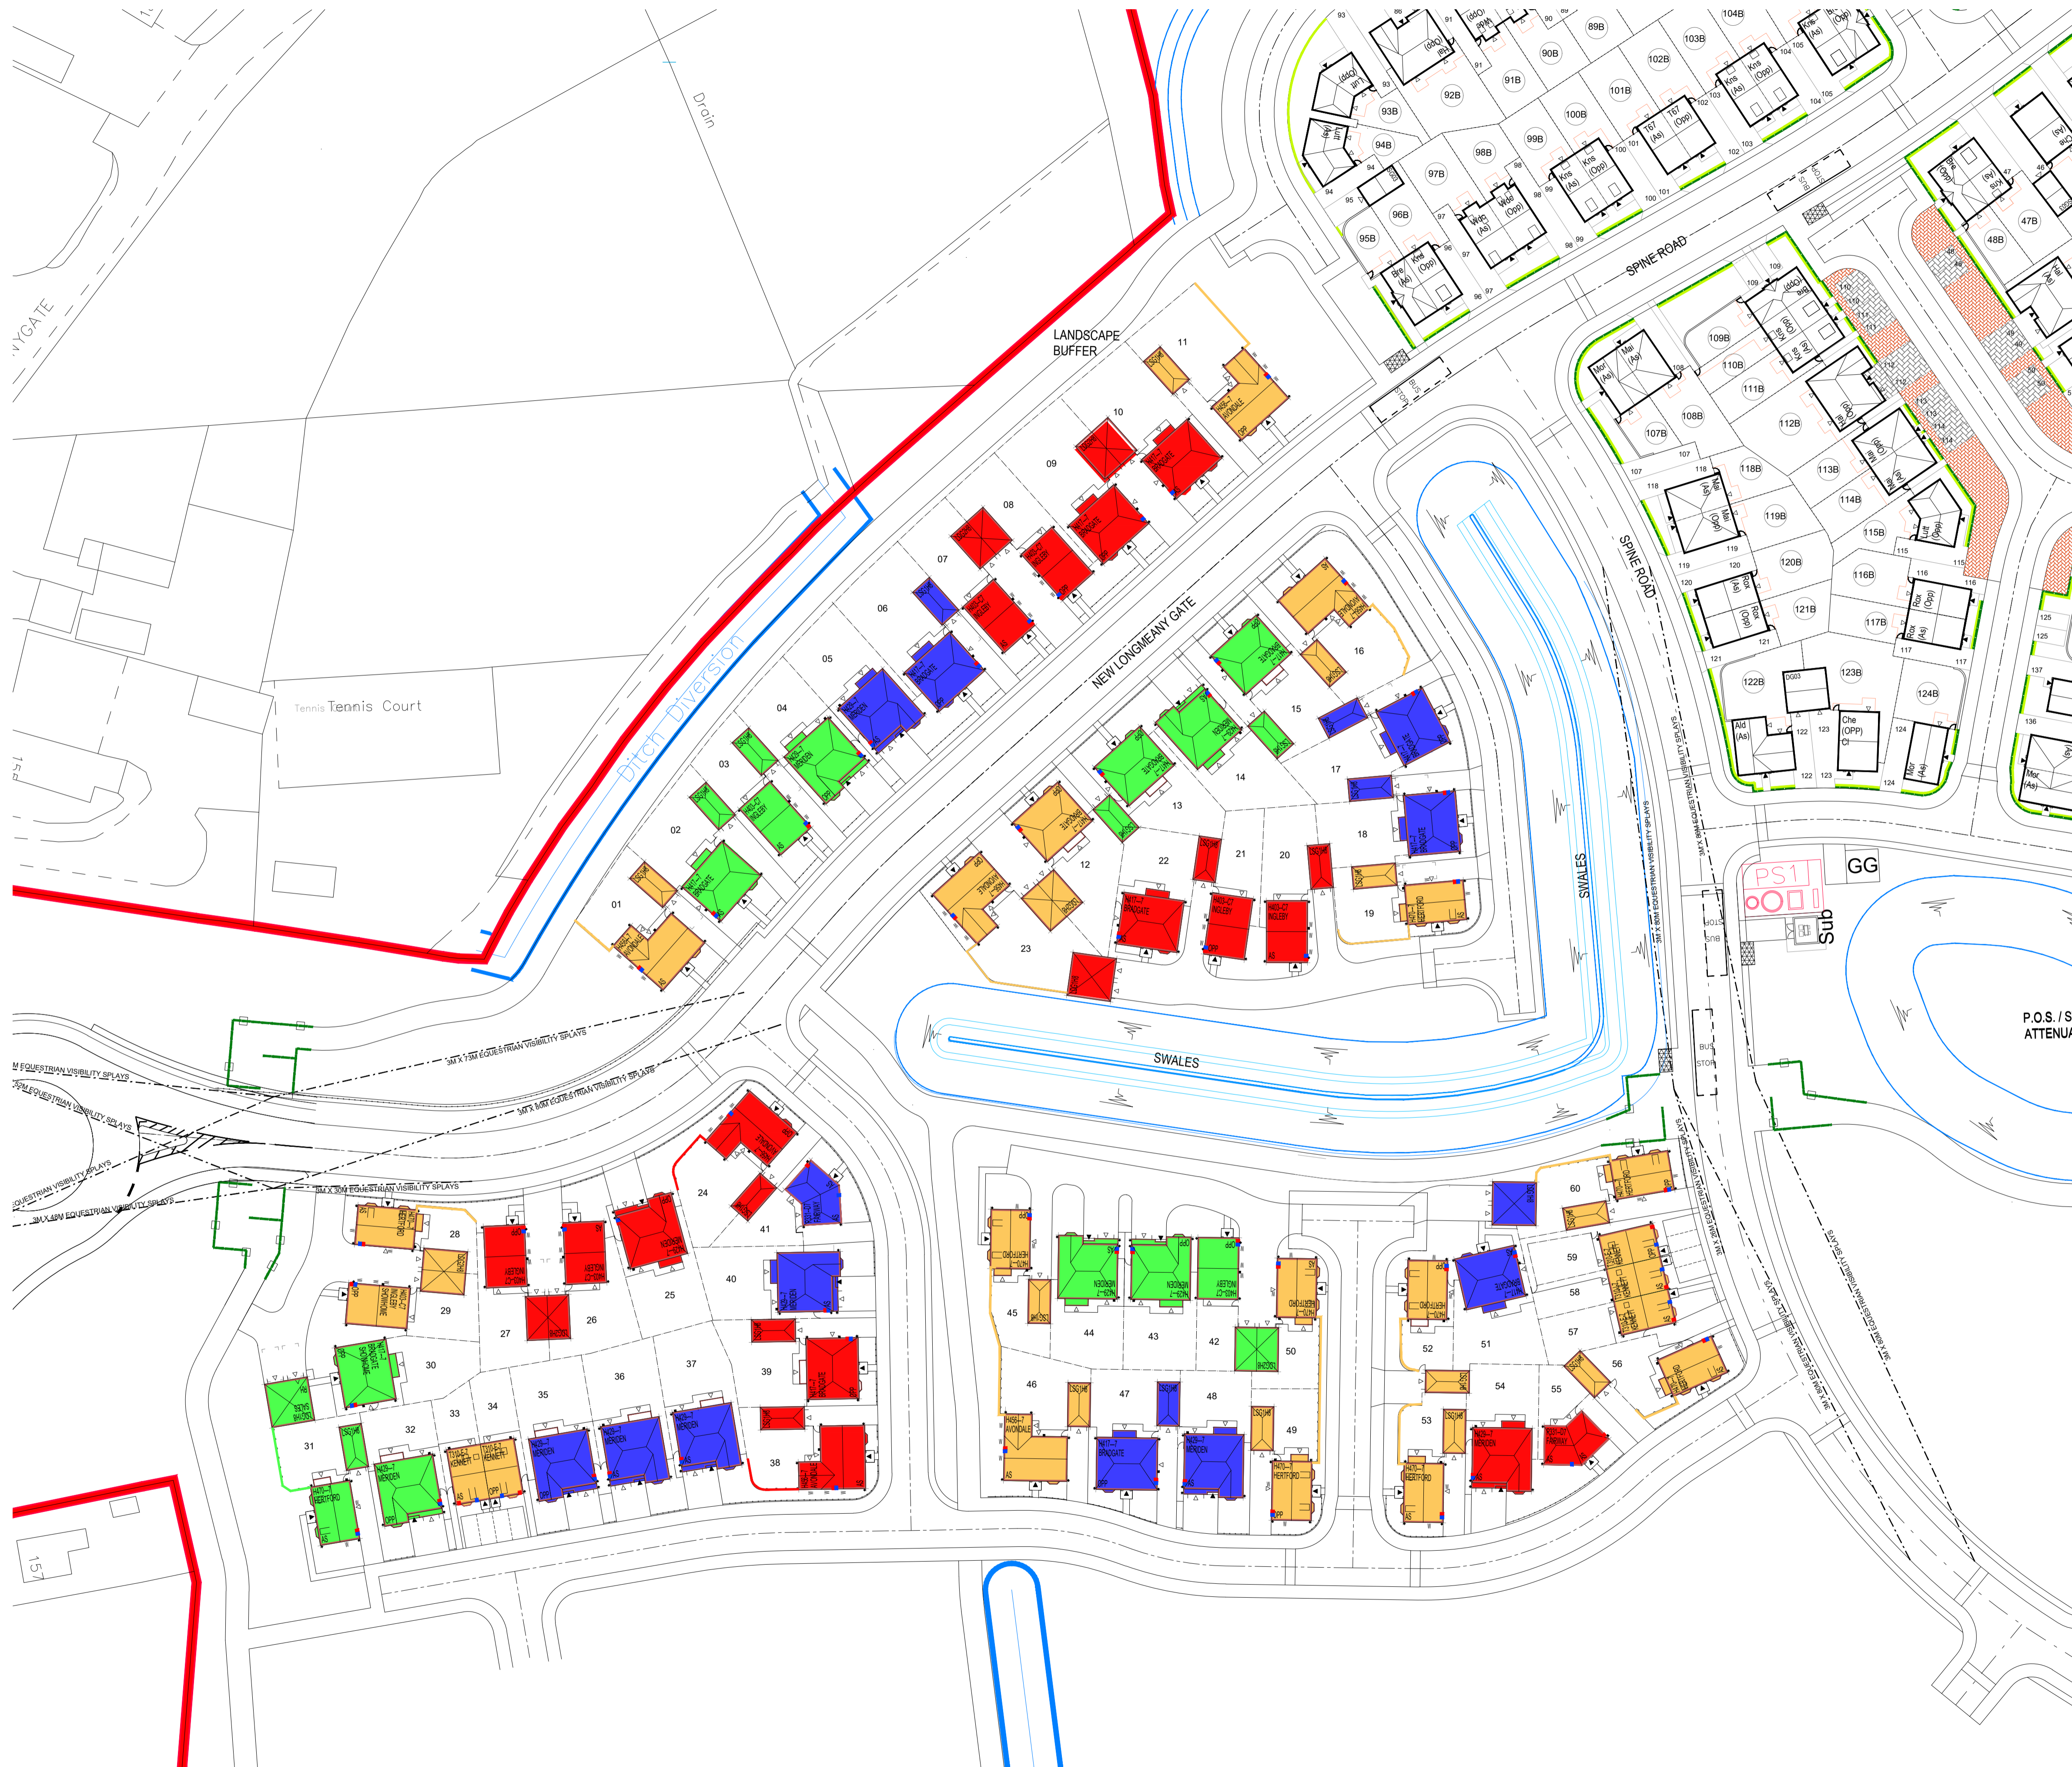

Key:

FACING BRICK TYPES

- IBSTOCK:
Calderstone Claret
- IBSTOCK:
Grampian Red Mixture
- IBSTOCK:
Monaco Royale
- Forticrete Recon Stone.
Black old weathered- split finish

ROOF TILES

- Russel Grampian:
Slate Grey

DETAIL BRICK

- IBSTOCK:
Ravenhead Red Smooth

General notes

- All gas and electric meter box covers to be painted black.
- All ridge tiles, hip tiles, and verge details to be in the colour to match roof tile.
- For further details of materials please refer to the Design & Access Statement
- All Windows to be White UPVC.
- All detached Garages to match the materials used on the plot.

Rev	Amendment	Drawn/Date:
A	Stone added	18.10.17
B	Stone added to Plot 50 + 52	18.10.17
C	Planning Layout updated to Rev D	14.12.17
D	Planning Layout updated to Rev F	15.02.18
E	Planning Layout updated to Rev H, Plots 1-11 updated. Plots 59-57 moved west to allow for 1m verge. Plot 52 now a H470 and Plot 11 now a H455.	02.08.18
F	Infrastructure + Barratt Phase updated. House Type updated to hipped roof's. H452 removed. H411 replaced with H429. H416 replaced with H429. Hipped garage added.	20.12.18
G	Shared drive on plots 28-30 amended. Trees removed. Cycle path added near plot 31	09.01.19
H	Plot 30, 42, 48 & 51 repositioned to address planners comments.	04.02.19

BARRATT HOMES

Barratt/David Wilson Homes
North West
303 Bridgewater Place
2nd Floor
Warrington
Cheshire
WA3 6XF
TEL: 01925 846600

DAVID WILSON HOMES
WHERE QUALITY LIVES

Project
Leyland Test Track
DWH Parcel 1

Drawing Title
Materials Layout

Status
For Comment

Scale
1:500 @ A1

Date
26.09.17

Drawn By
Chris W

Drawing Ref
H7793:04

Revision
H

