


LEYLAND TEST TRACK BOUNDARY LAYOUT

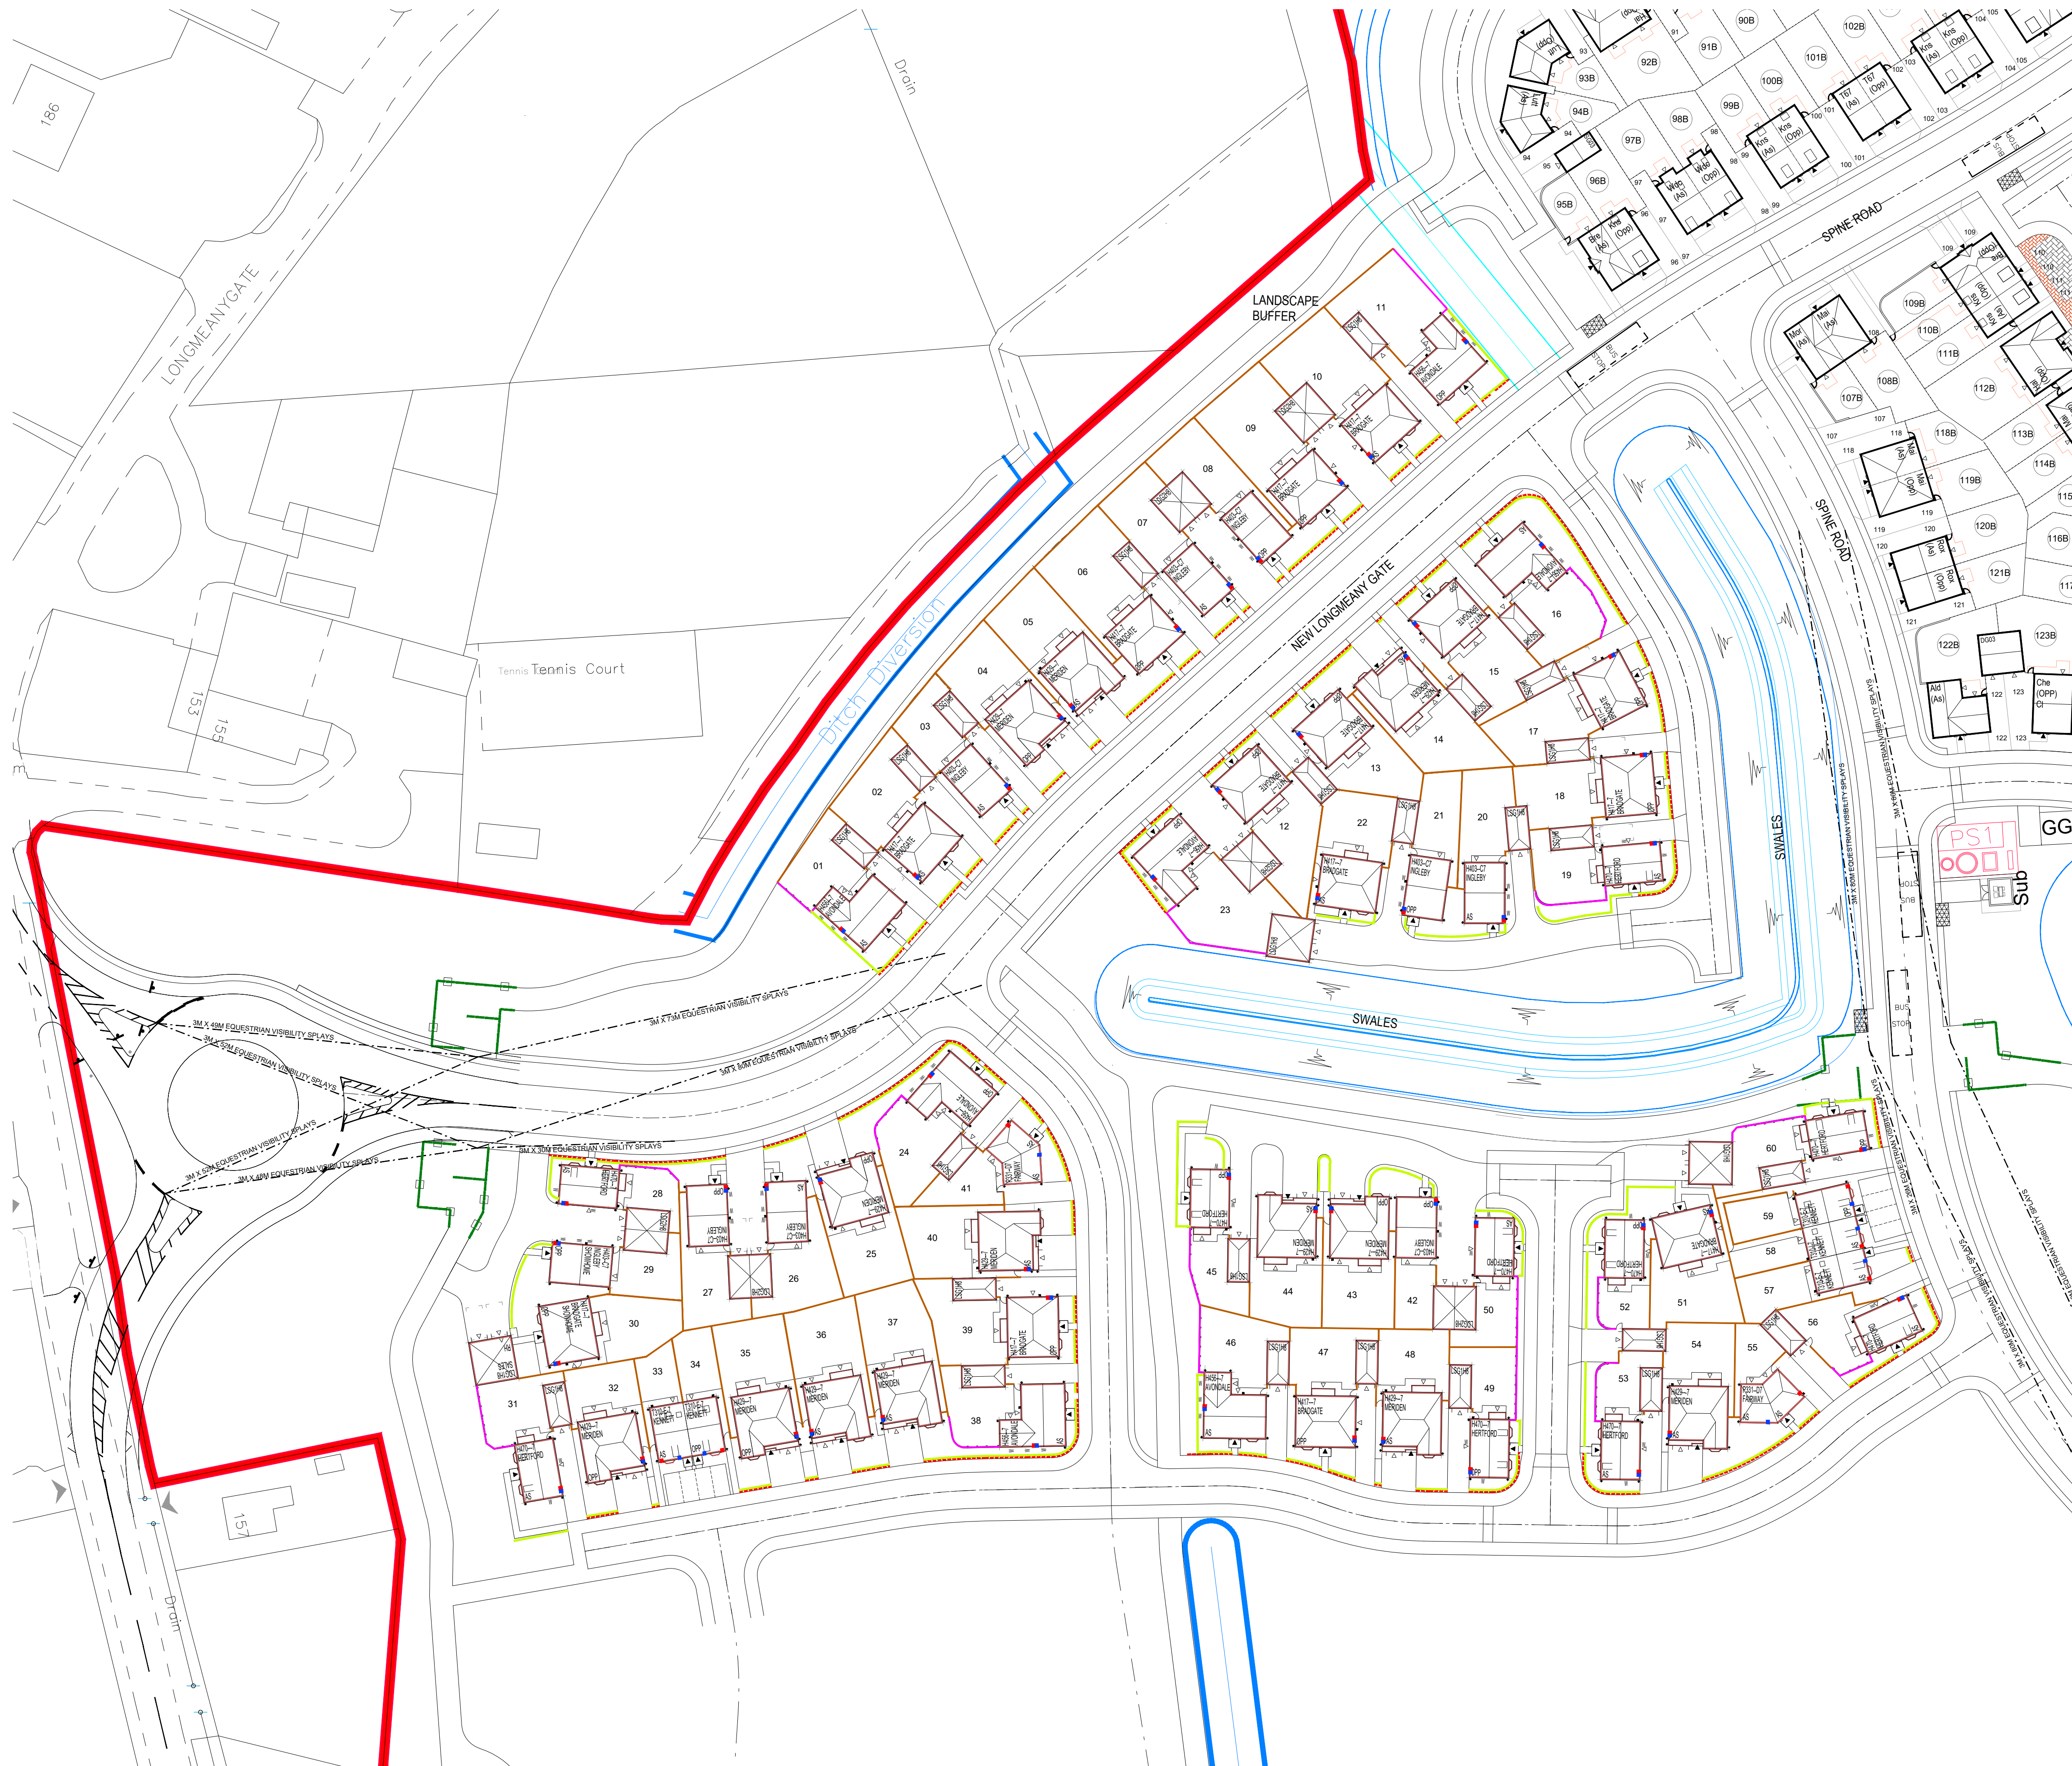

Key:

- 1.2m Railings (state Railings)
- 1.8m Close boarded screen fence
- 1.8m Brick Screen Wall with Piers
- Indicative Hedgerow (Refer to Landscaping Plan for hedgerow details)

See Boundary details for more information

Rev	Amendment	Drawn/Date:
A	Boundary updated	19.10.17
B	Plots 18 - 23 updated	14.12.17
C	Updated to Match Rev F Layout	15.02.18
D	Planning Layout updated to Rev H, Plots 1-11 updated. Plots 59-57 moved west to allow for 1m verge. Plot 52 now a H470 and Plot 11 now a H455.	02.08.18
E	Infrastructure + Barratt Phase updated. House Type updated to hipped roofs. H452 removed. H411 replaced with H429. H416 replaced with H429. Hipped garage added.	20.12.18
F	Shared drive on plots 28-30 amended. Trees removed. Cycle path added near plot 31	09.01.19
G	Plot 30, 42, 48 & 51 repositioned to address planners comments.	04.02.19

BARRATT HOMES

Barratt/David Wilson Homes
North West
303 Bridgewater Place
2nd Floor
Warrington
Cheshire
WA3 6XF
TEL: 01925 846600

DAVID WILSON HOMES
WHERE QUALITY LIVES

Project
Leyland Test Track
DWH Parcel 1

Drawing Title
Boundary Layout

Status
For Comment

Scale
1:500 @ A1

Date
11.10.17

Drawn By
LP

Drawing Ref
H7793:16

Revision
G